



FACADE NORD/OUEST_ Ech: 1/250 ème

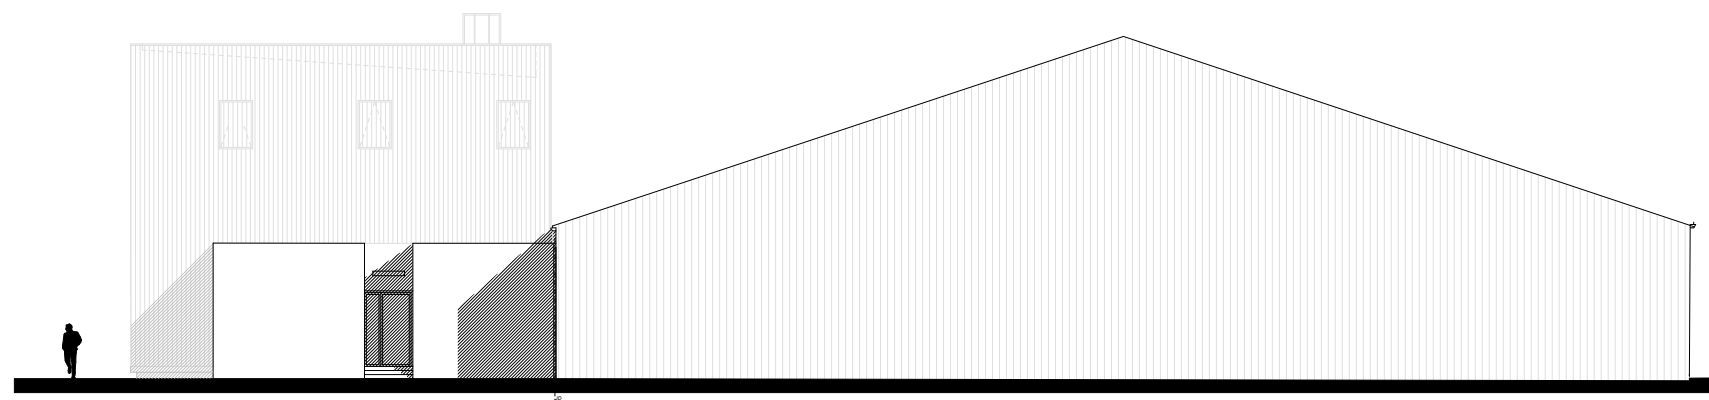

FACADE SUD/OUEST_ Ech: 1/250 ème

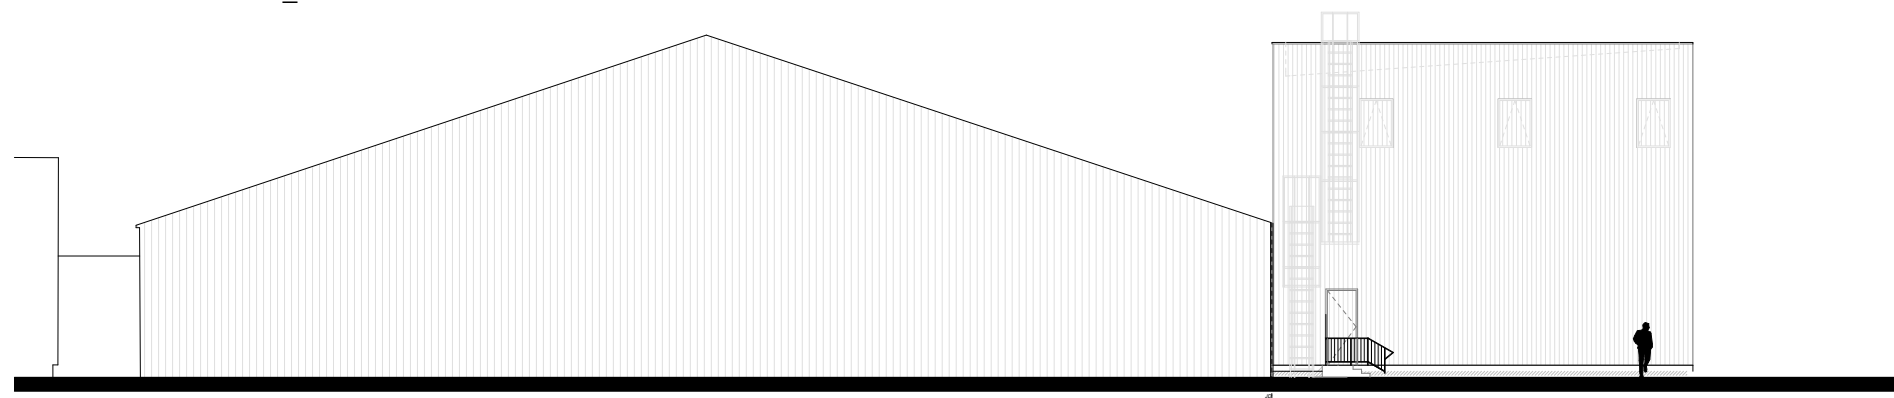

FACADE NORD/EST_ Ech: 1/250 ème