
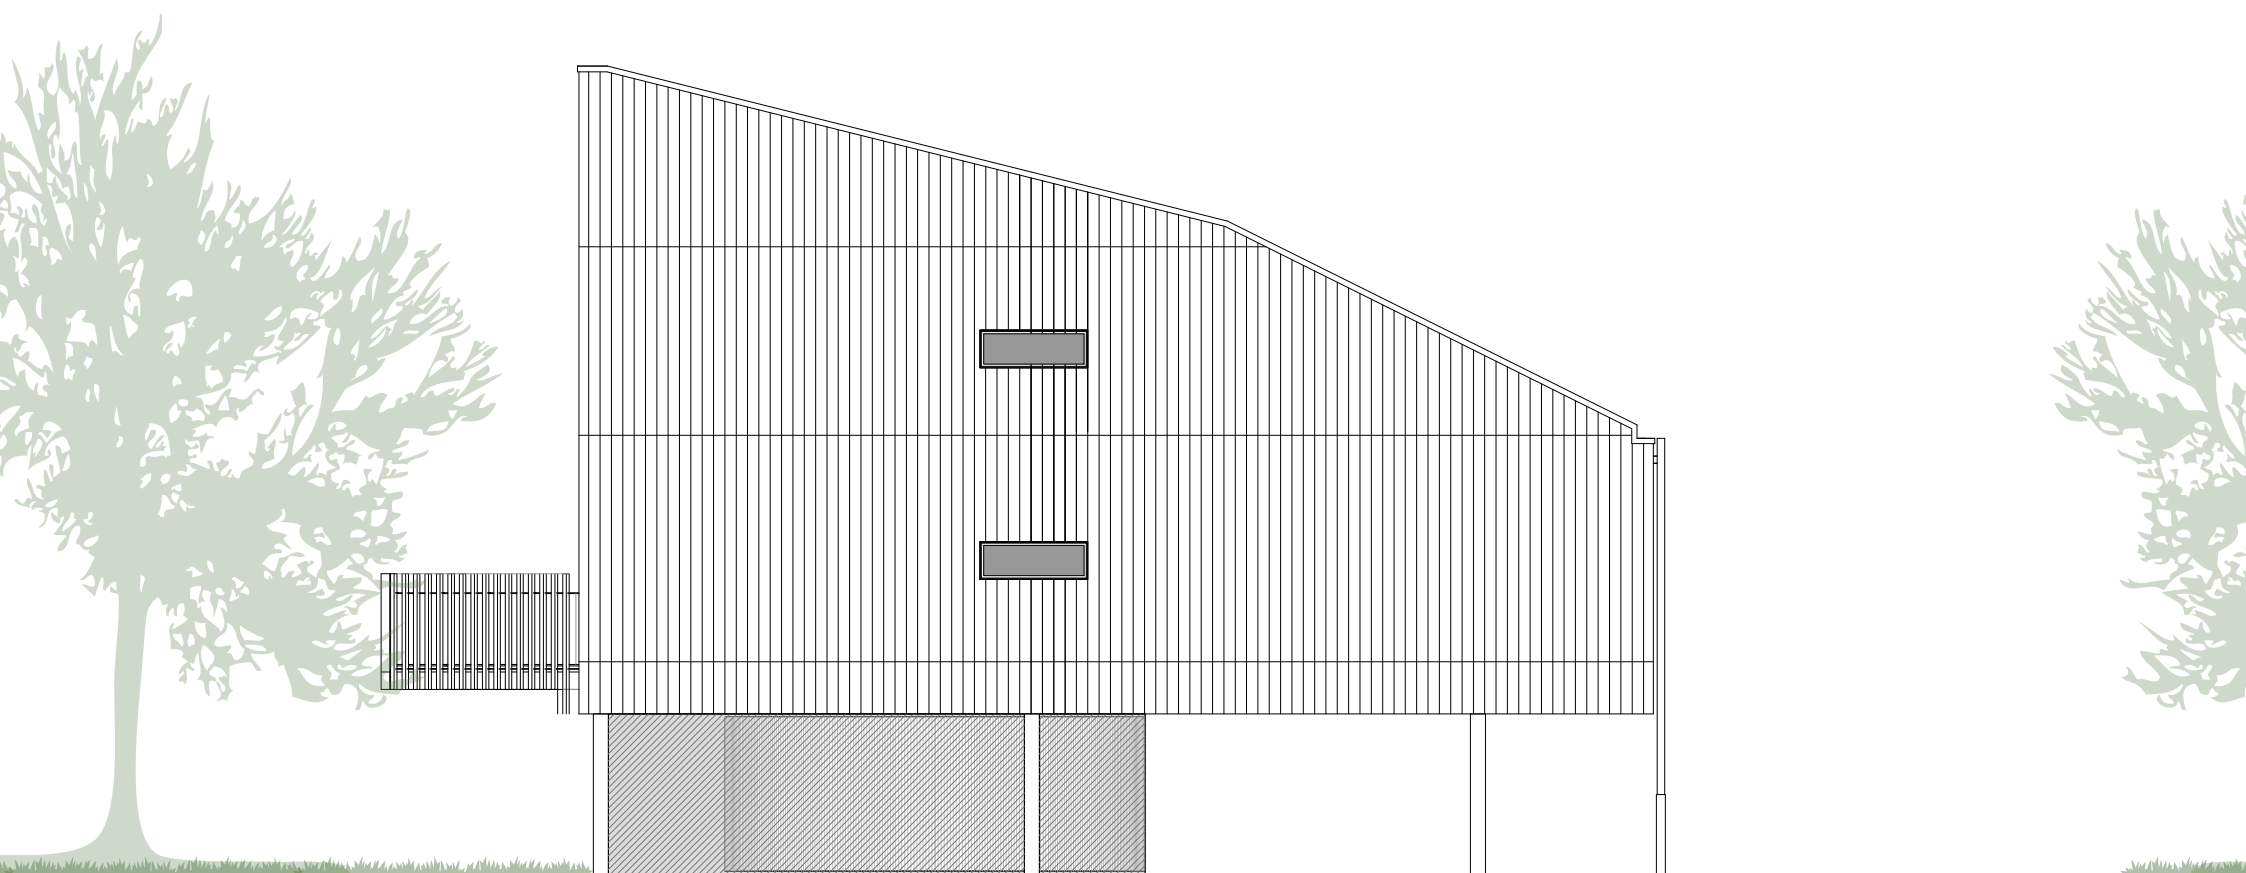


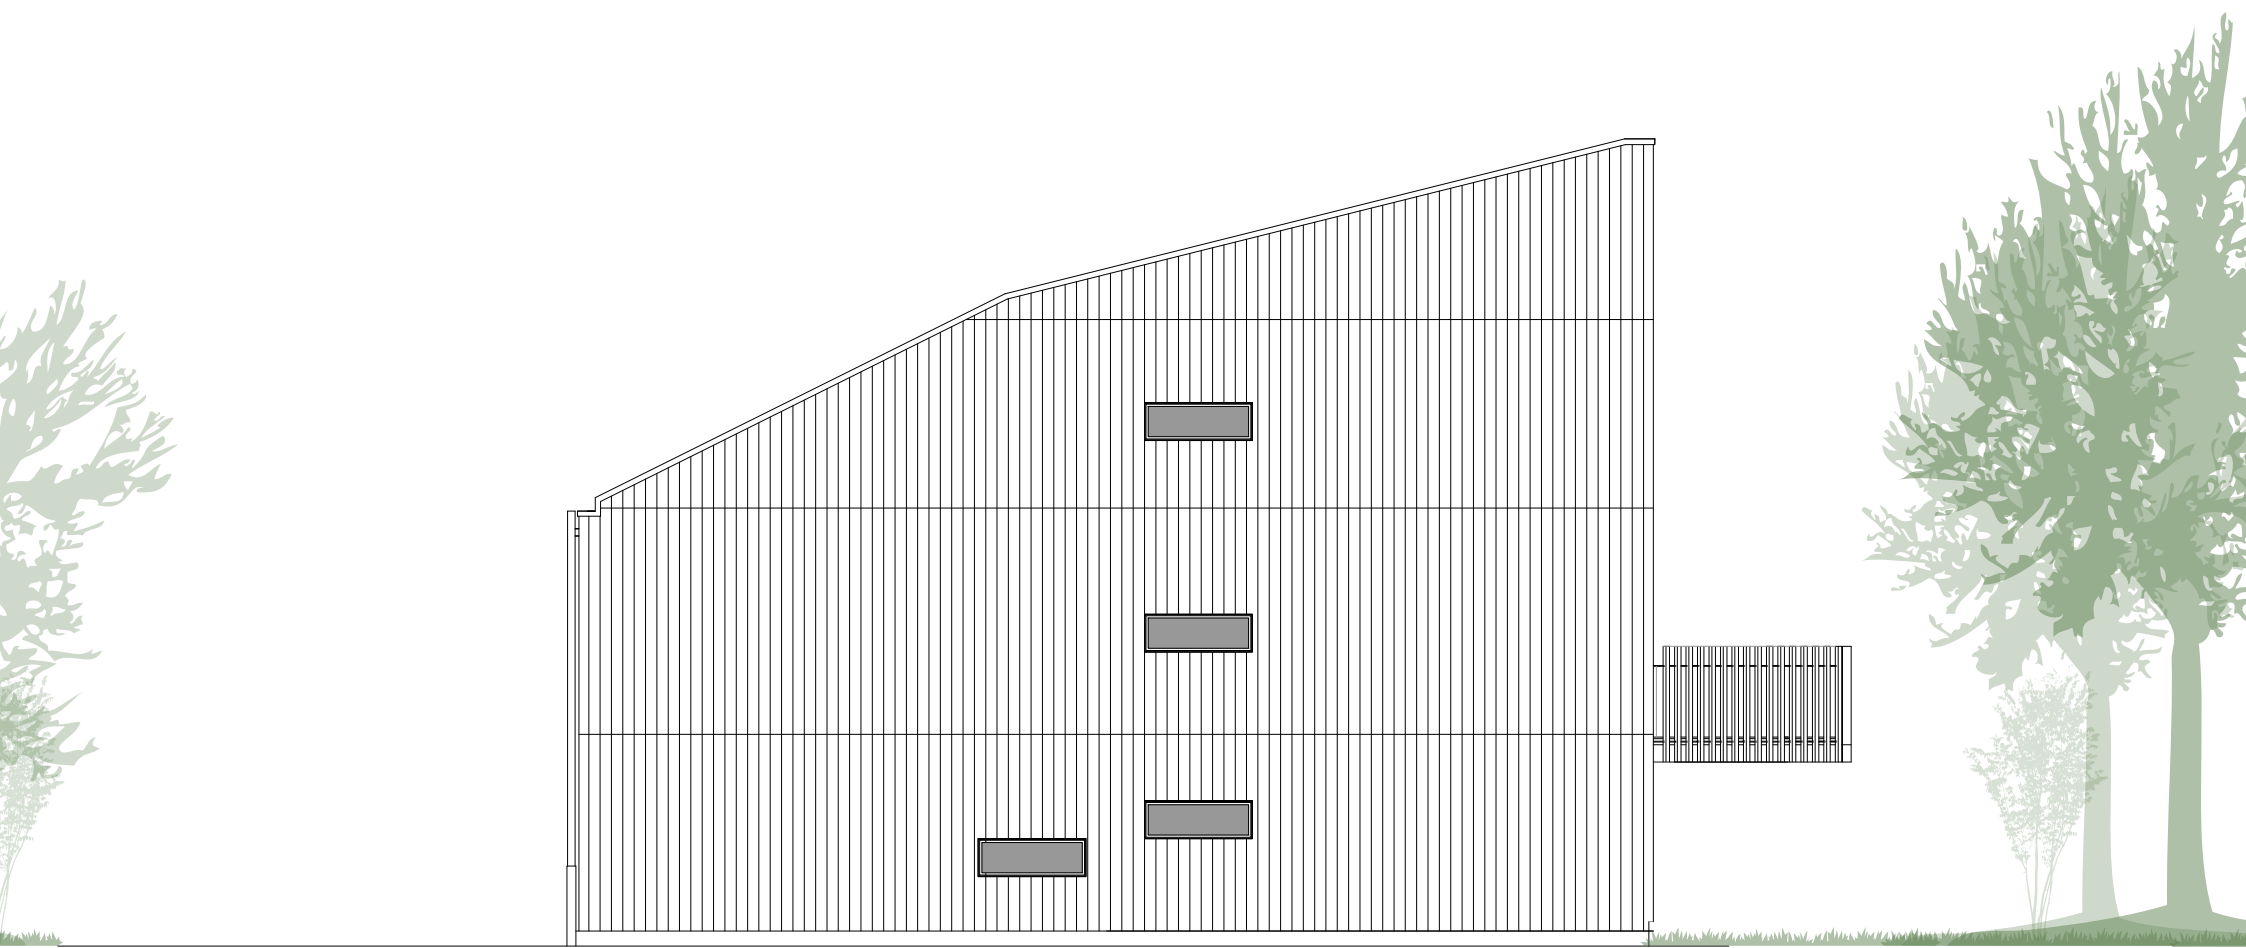

FACADES SUD & NORD 1 100