


SOUTH ELEVATION

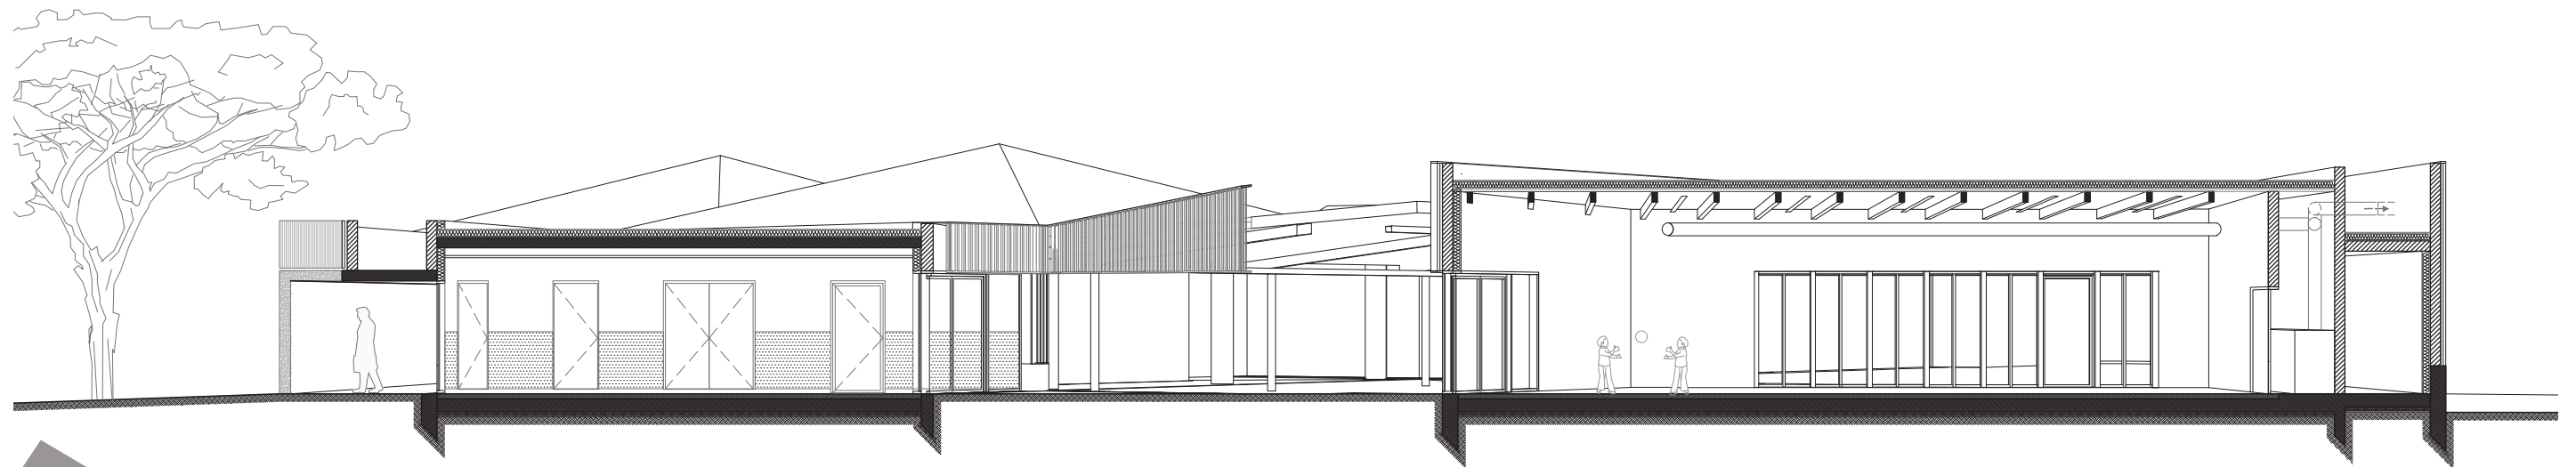

LONGITUDINAL SECTION