


PLAN R+1

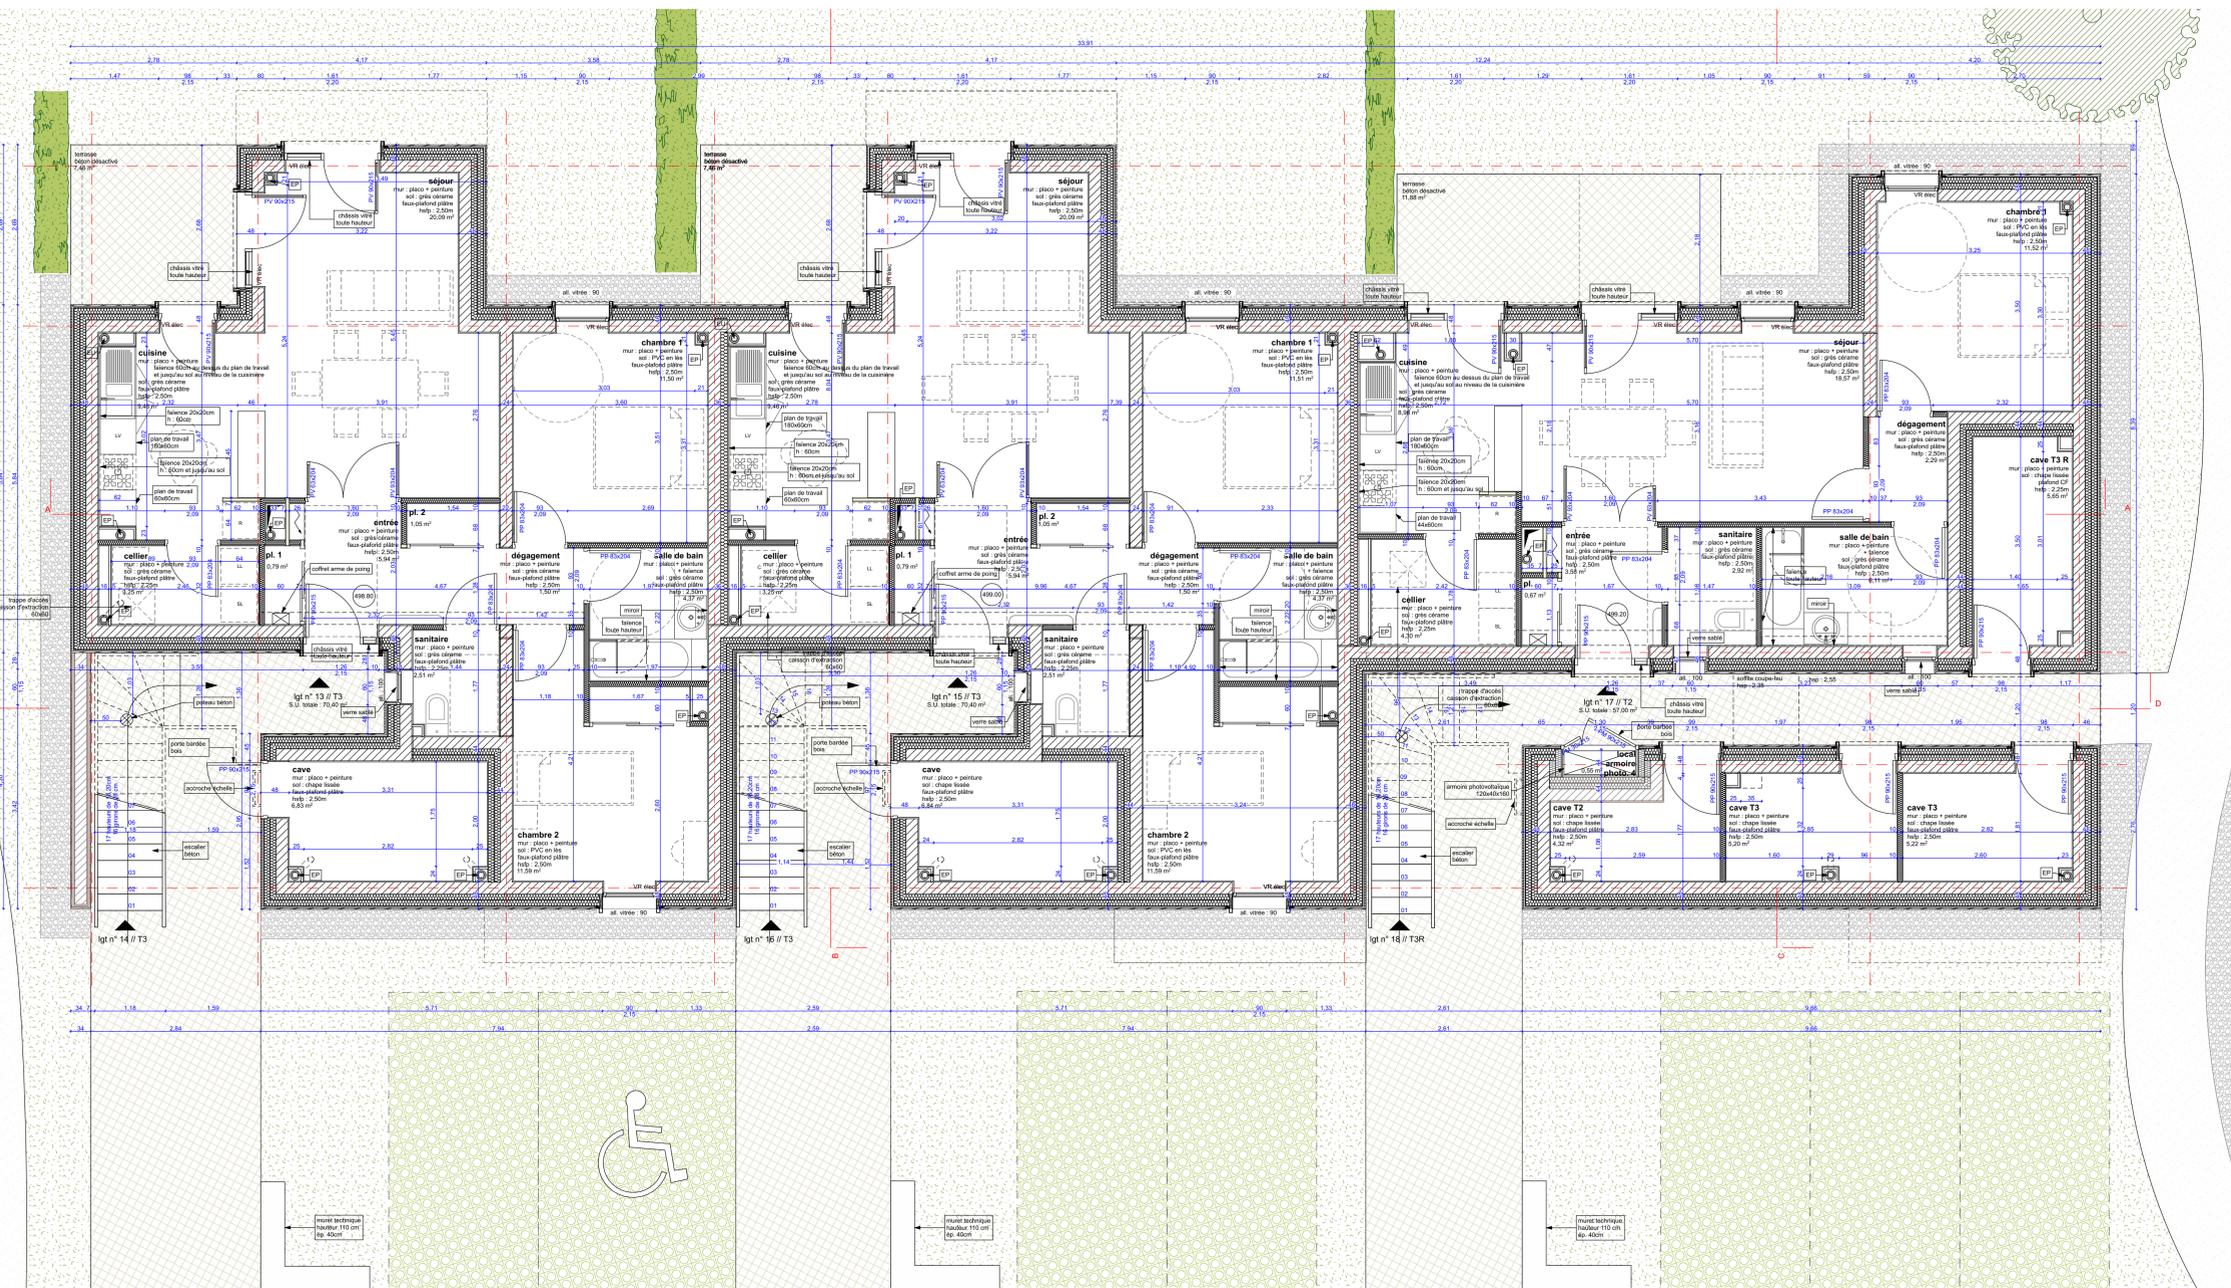

PLAN RDC